

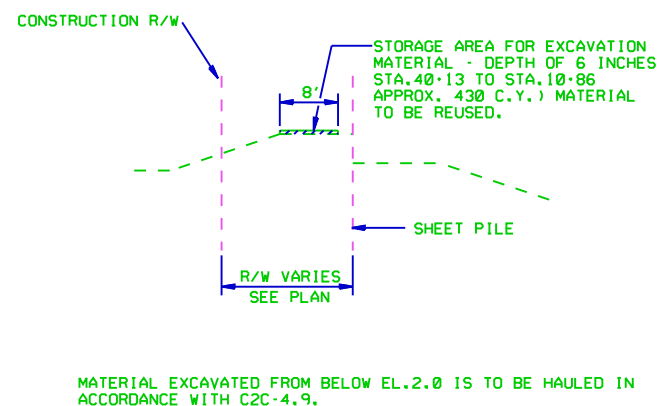


Safety is a Part
of Your Contract

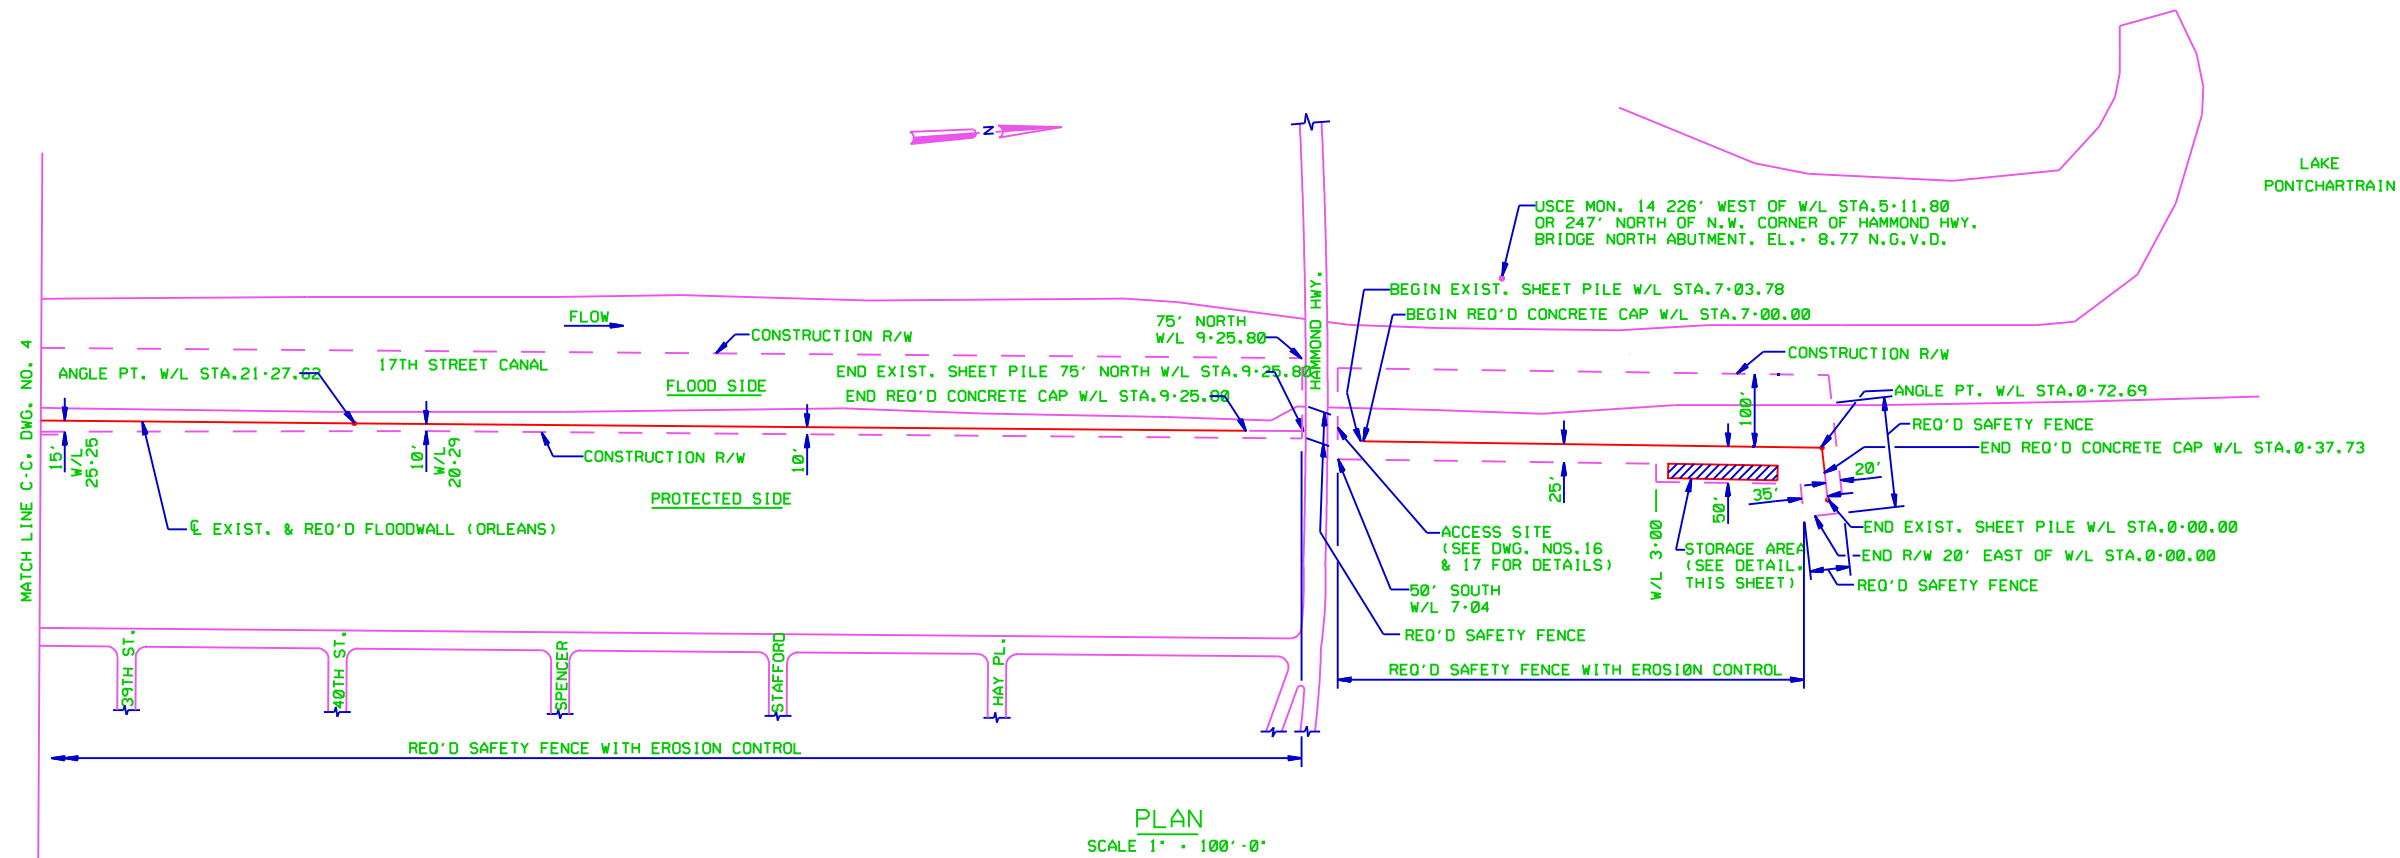


ACCESS AND STORAGE DETAILS
STA.40+13 TO HAMMOND HIGHWAY
SCALE 1" = 10'-0"
STORAGE ON LEVEE NOT SHOWN ON PLAN FOR CLARITY.

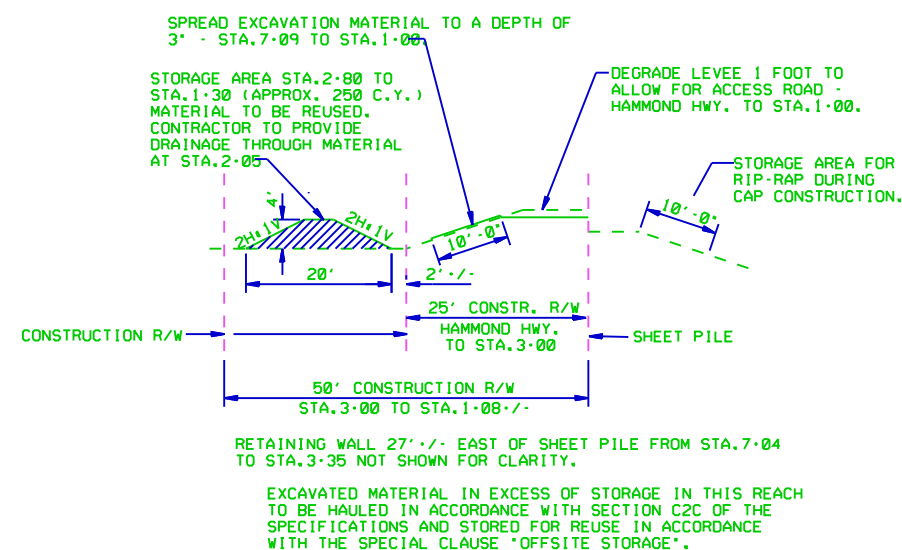

ACCESS AND STORAGE DETAILS
HAMMOND HWY. TO STA.0+00
SCALE 1" = 10'-0"
ACCESS, SPREADING NOT SHOWN ON PLAN FOR CLARITY

- LEGEND
- SHEET PILE TO BE CAPPED
 - SHEET PILE LEFT UNCAPPED
 - CONSTRUCTION R/W
 - UTILITY

SYMBOL	DESCRIPTION	DATE	APPROVED
REVISIONS			
 U.S. ARMY ENGINEER DISTRICT, NEW ORLEANS CORPS OF ENGINEERS NEW ORLEANS, LOUISIANA			
BOARD OF LEVEE COMMISSIONERS ORLEANS LEVEE DISTRICT NEW ORLEANS, LOUISIANA		MODJESKI & MASTERS INC. NEW ORLEANS, LOUISIANA	
LAKE PONTCHARTRAIN, LA, AND VICINITY HIGH LEVEL PLAN 17TH STREET CANAL EXCAVATION AND FLOODWALL PROTECTION CAPPING OF FLOODWALLS EAST SIDE LEVEE IMPROVEMENTS			
DESIGNED BY: F.S. DRAWN BY: P.M.R. CHECKED BY: M.L.S.	DATE: NOV. 1992	PLOT SCALE: 1" = 100'	PLOT DATE: JAN. 1993
CADD FILE #48288-95.DWG		FILE NO. H-4-40208	
SUBMITTED BY: W. B. CONWAY DESIGN ENGINEER		SOLICITATION NO. DACW29-93-B-0025	
		DWG. 5 OF 17	

